


100 YEAR FLOODPLAIN FROM
FLOODPLAIN INFORMATION
SAN JACINTO RIVER
MAY 1970

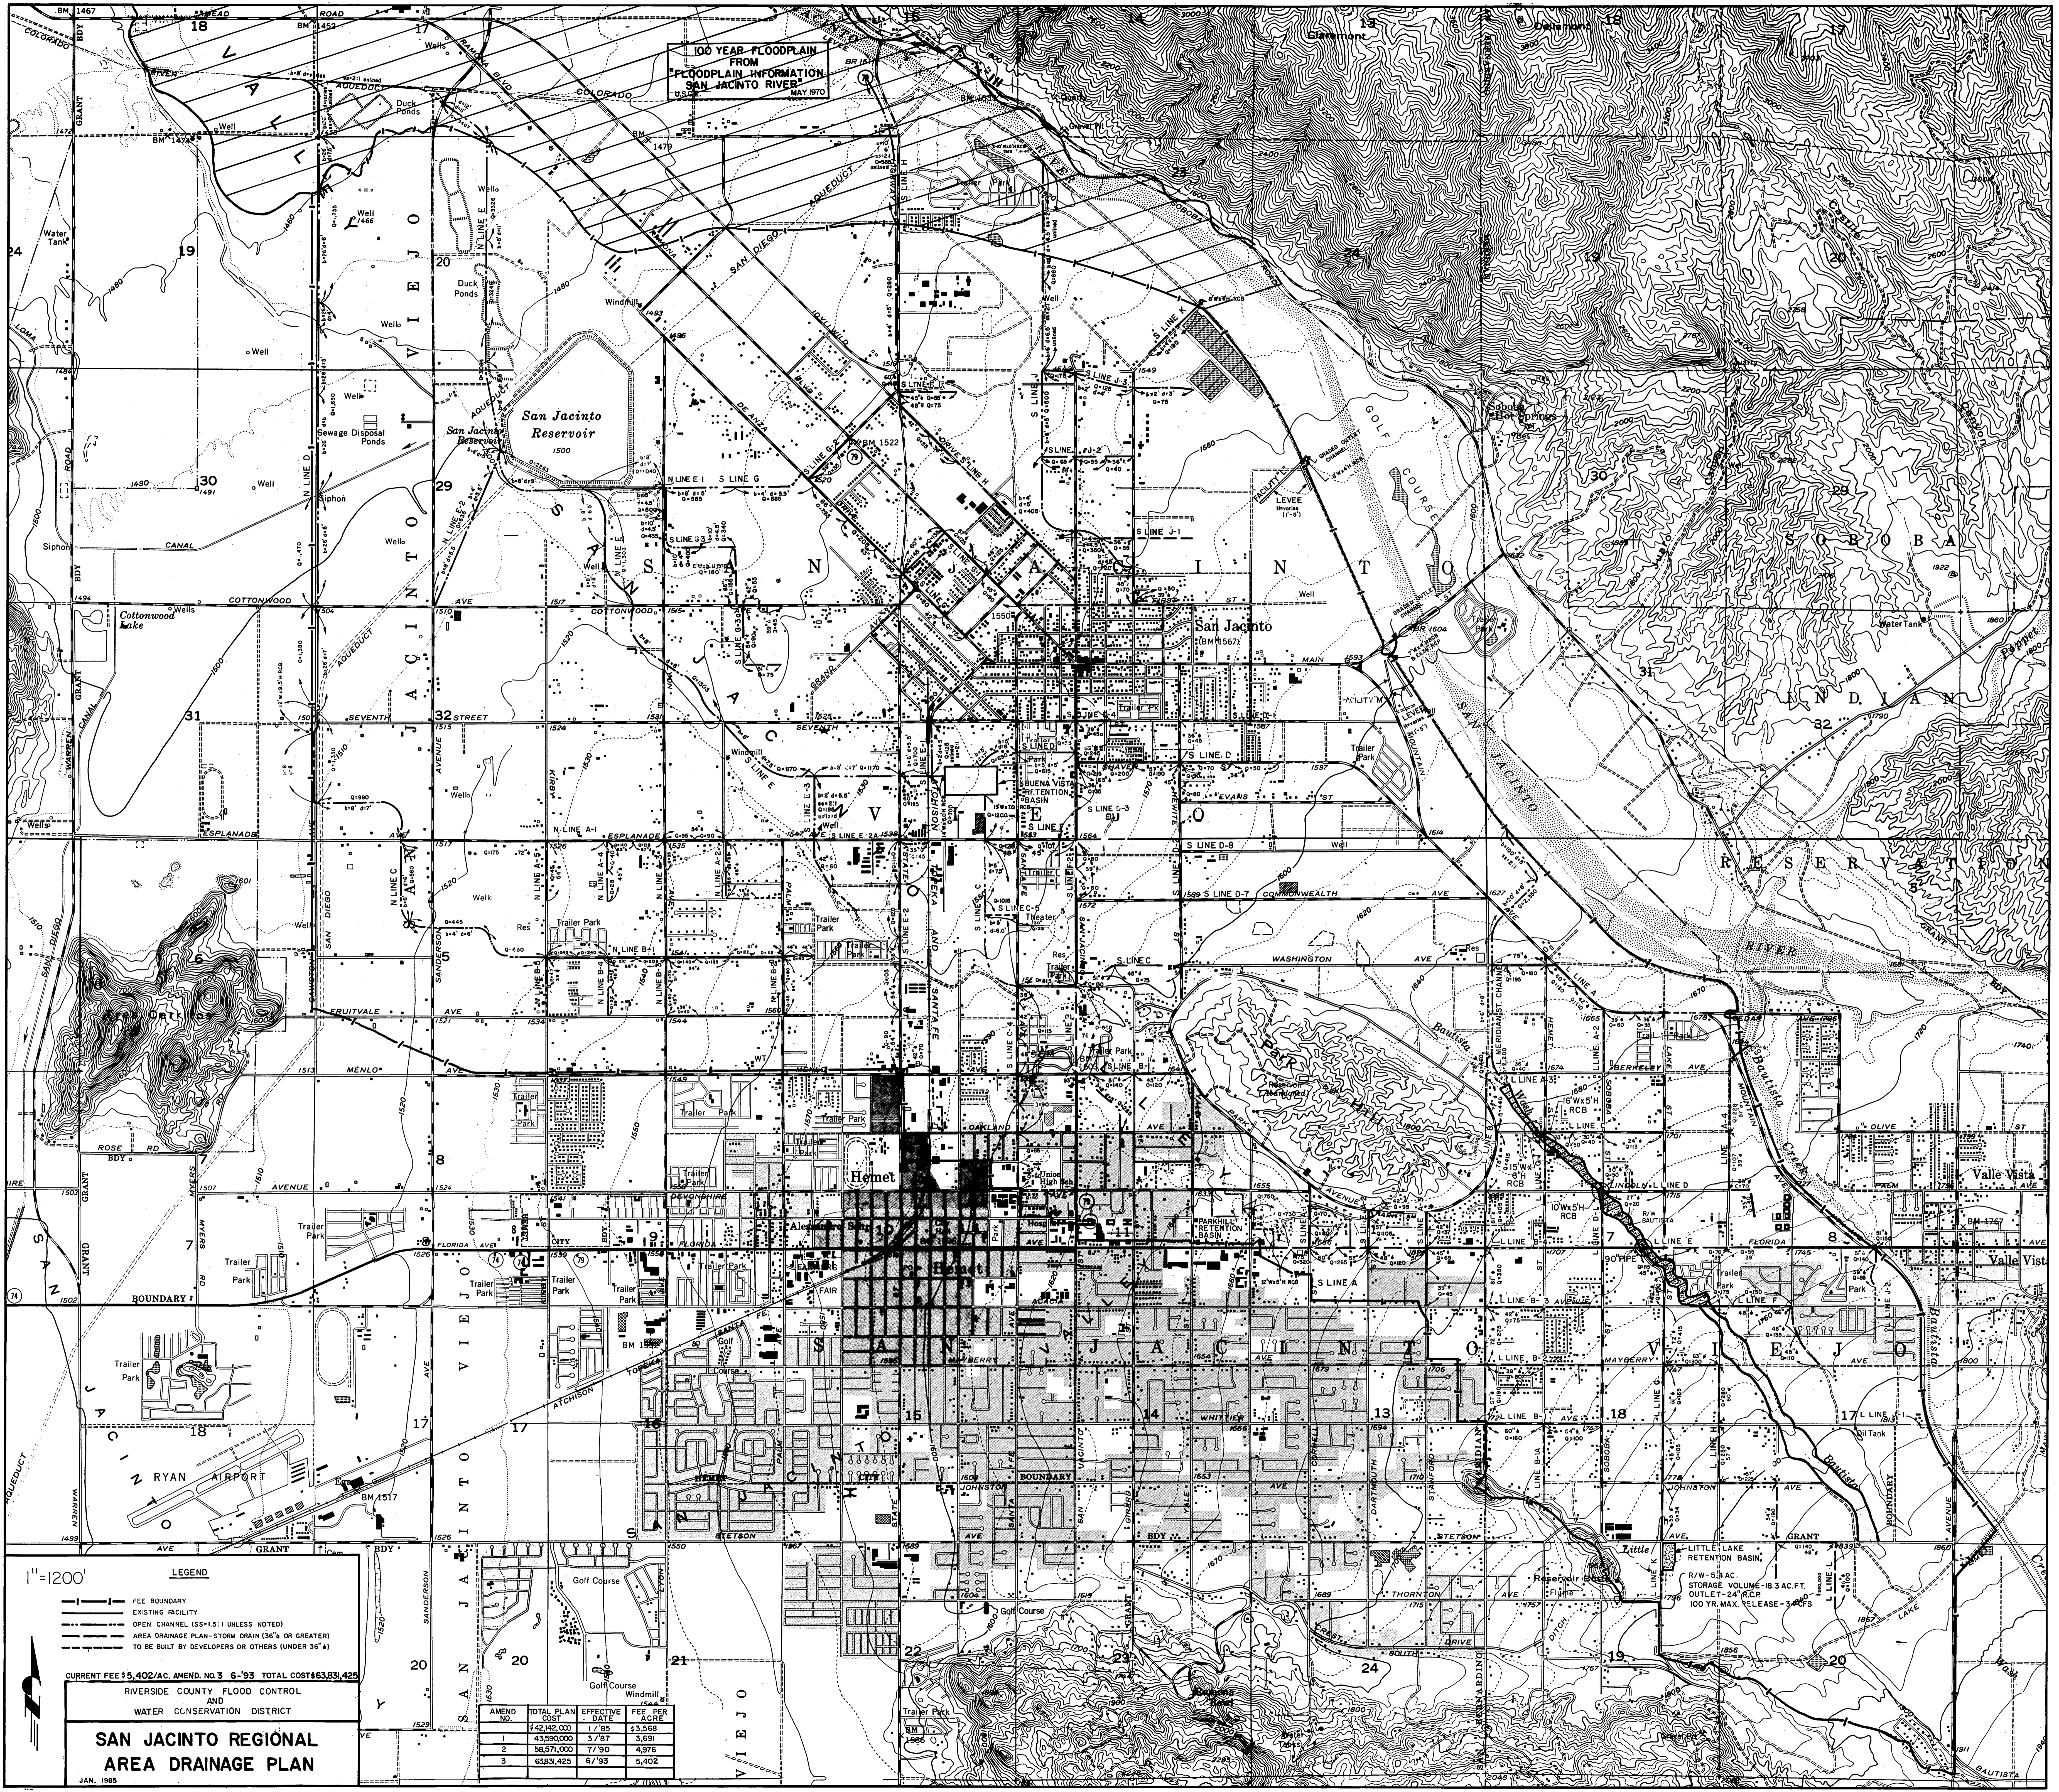

1"=1200'

LEGEND

- FEE BOUNDARY
- EXISTING FACILITY
- OPEN CHANNEL (5:1 OR 1.5:1 UNLESS NOTED)
- AREA DRAINAGE PLAN—STORM DRAIN (36" OR GREATER)
- TO BE BUILT BY DEVELOPERS OR OTHERS (UNDER 36")

CURRENT FEE \$5,402/AC. AMEND. NO. 3 6-'93 TOTAL COST \$63,831,425

RIVERSIDE COUNTY FLOOD CONTROL
AND
WATER CONSERVATION DISTRICT

**SAN JACINTO REGIONAL
AREA DRAINAGE PLAN**

JAN. 1983

AMEND. NO.	TOTAL PLAN COST	EFFECTIVE DATE	FEE PER ACRE
1	43,690,000	3/79	3,691
2	58,571,000	7/90	4,976
3	63,831,425	6/93	5,402

LITTLE LAKE RETENTION BASIN
R/W-5 AC
STORAGE VOLUME-18.3 AC.FT.
OUTLET-24" R.C.P.
100 YR. MAX. RELEASE-3 MCF/S