


SL30W1  
Estimaw Memorial Park

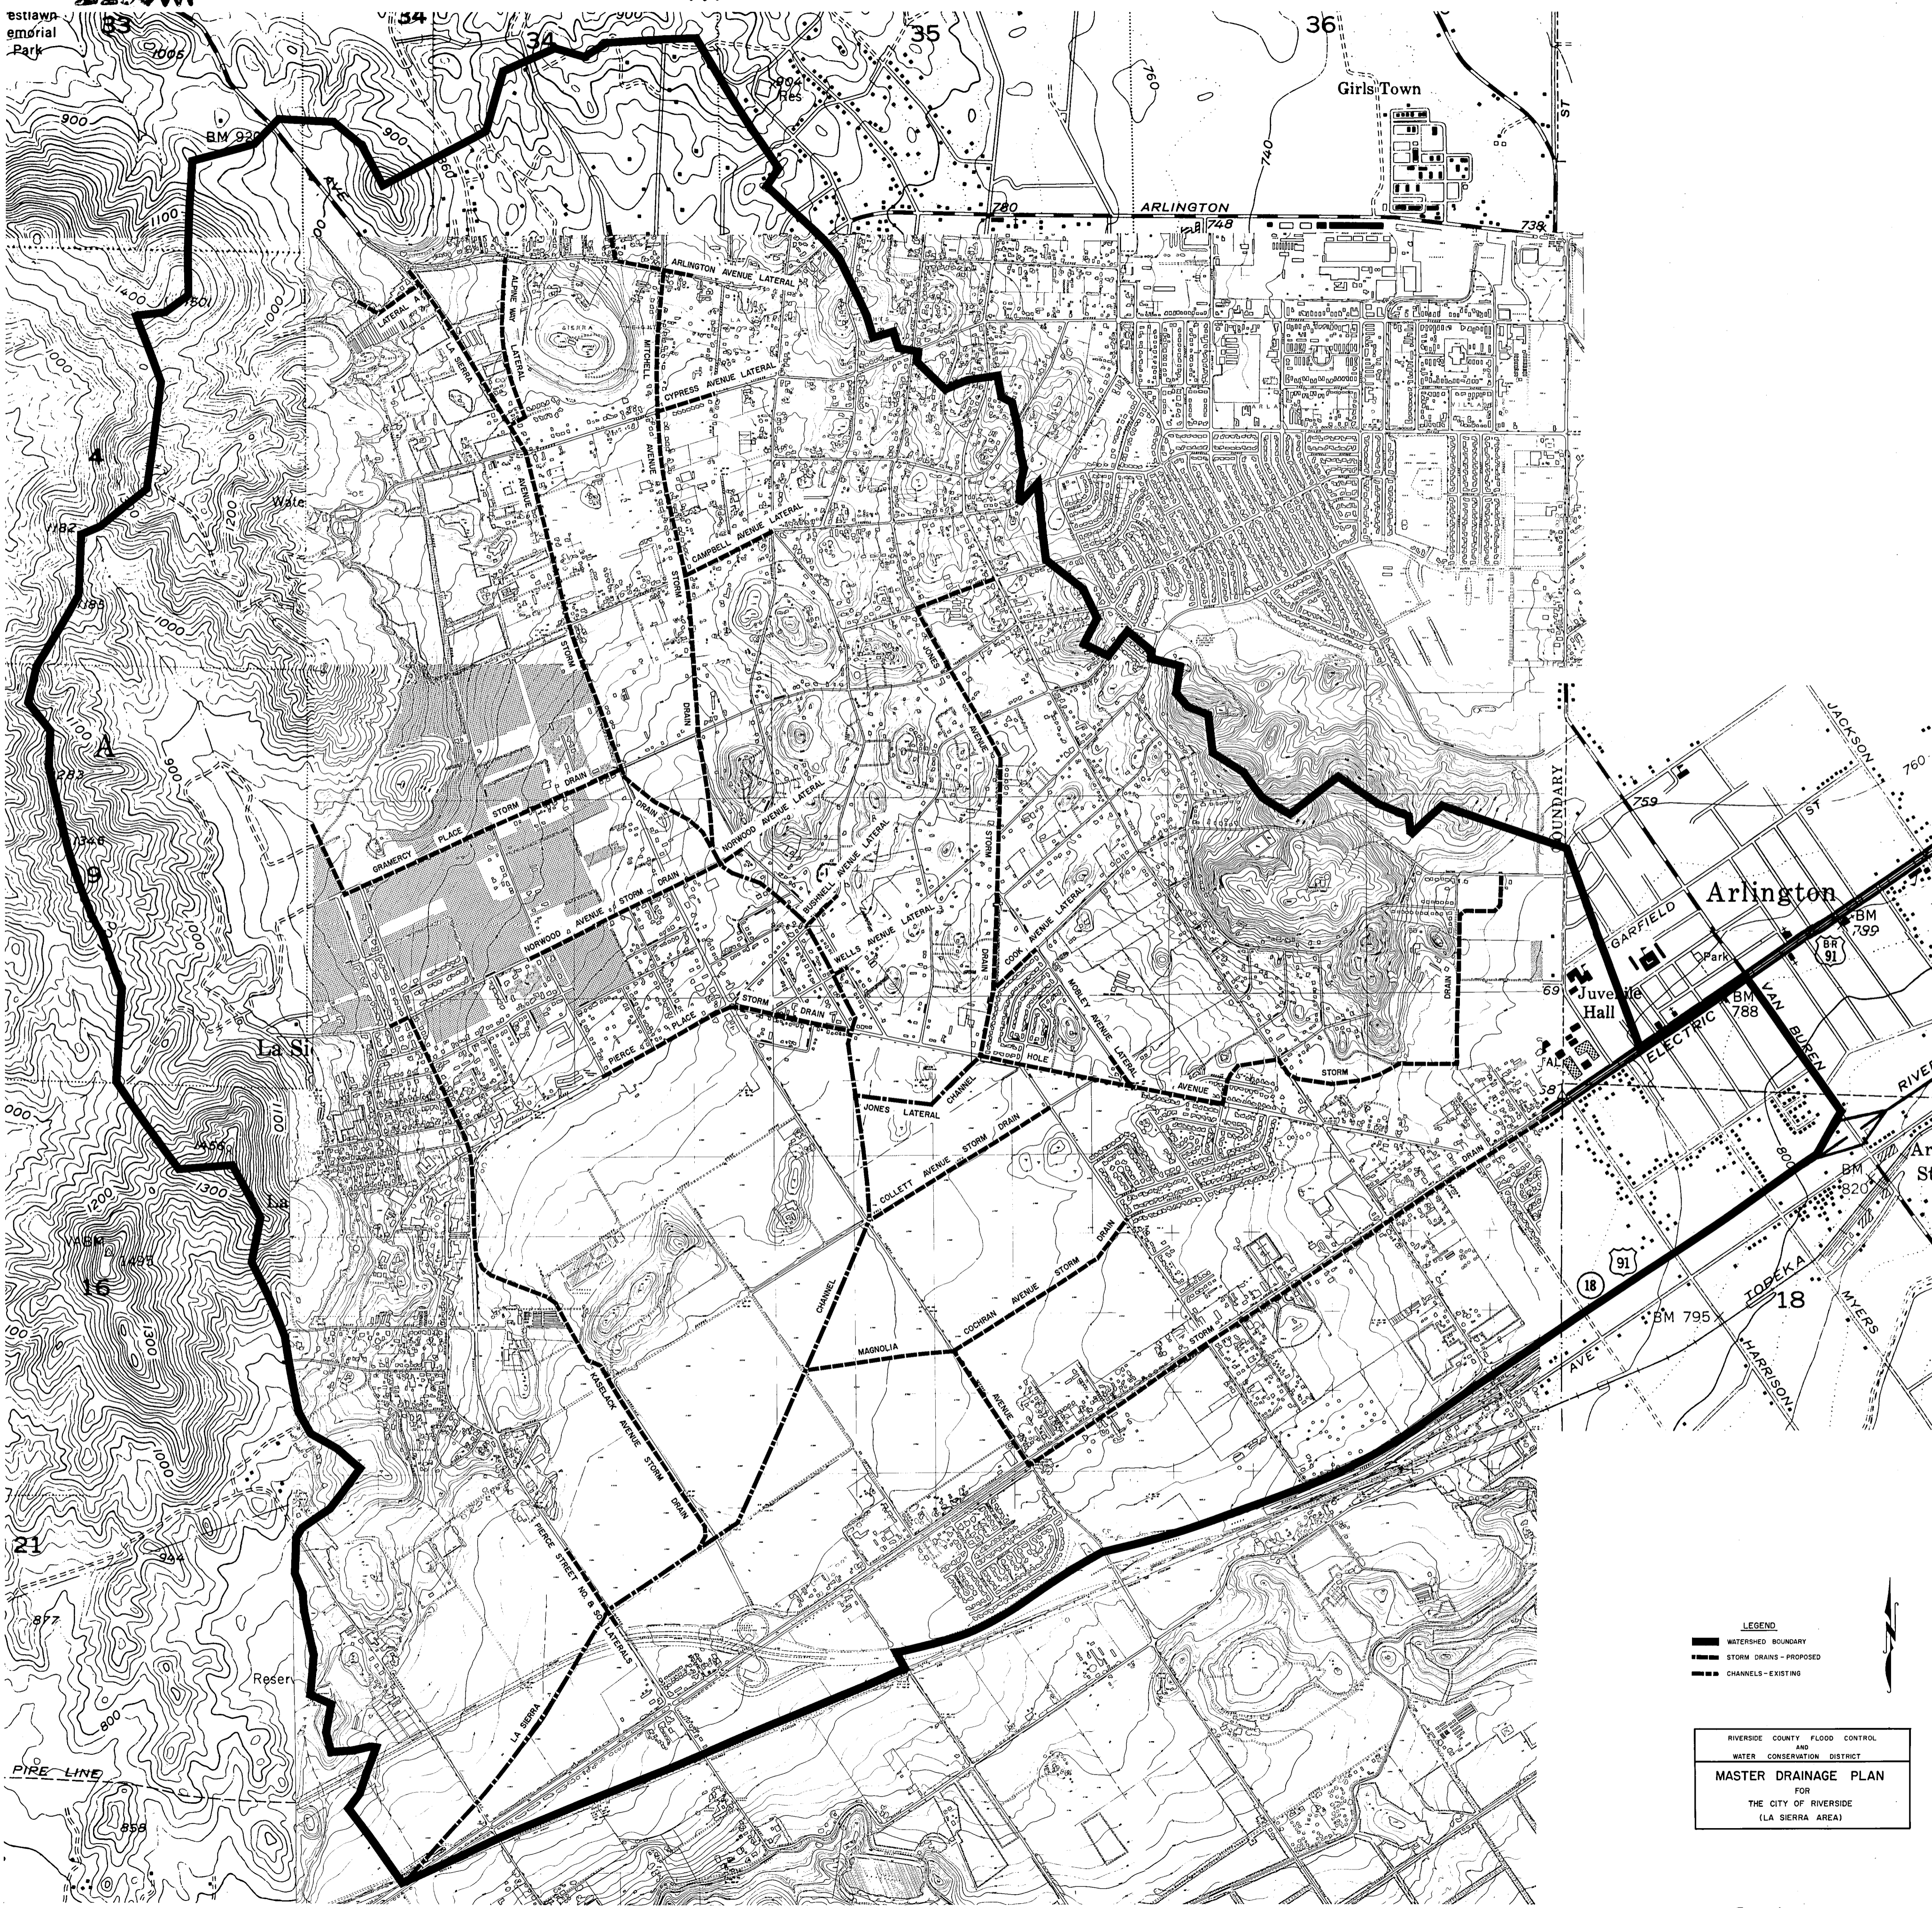

**LEGEND**

- WATERSHED BOUNDARY
- STORM DRAINS - PROPOSED
- CHANNELS - EXISTING

RIVERSIDE COUNTY FLOOD CONTROL AND WATER CONSERVATION DISTRICT  
**MASTER DRAINAGE PLAN**  
FOR  
THE CITY OF RIVERSIDE  
(LA SIERRA AREA)