
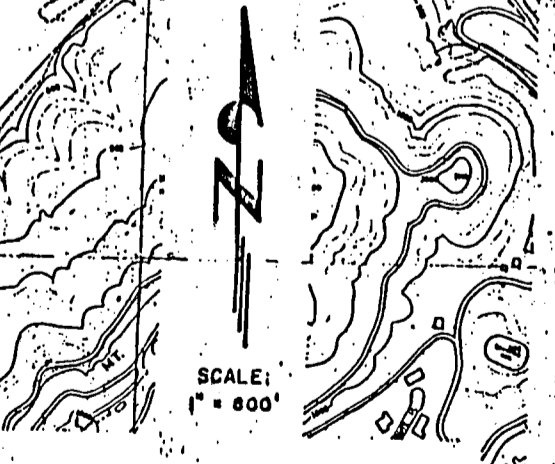


1M0850

1M0850

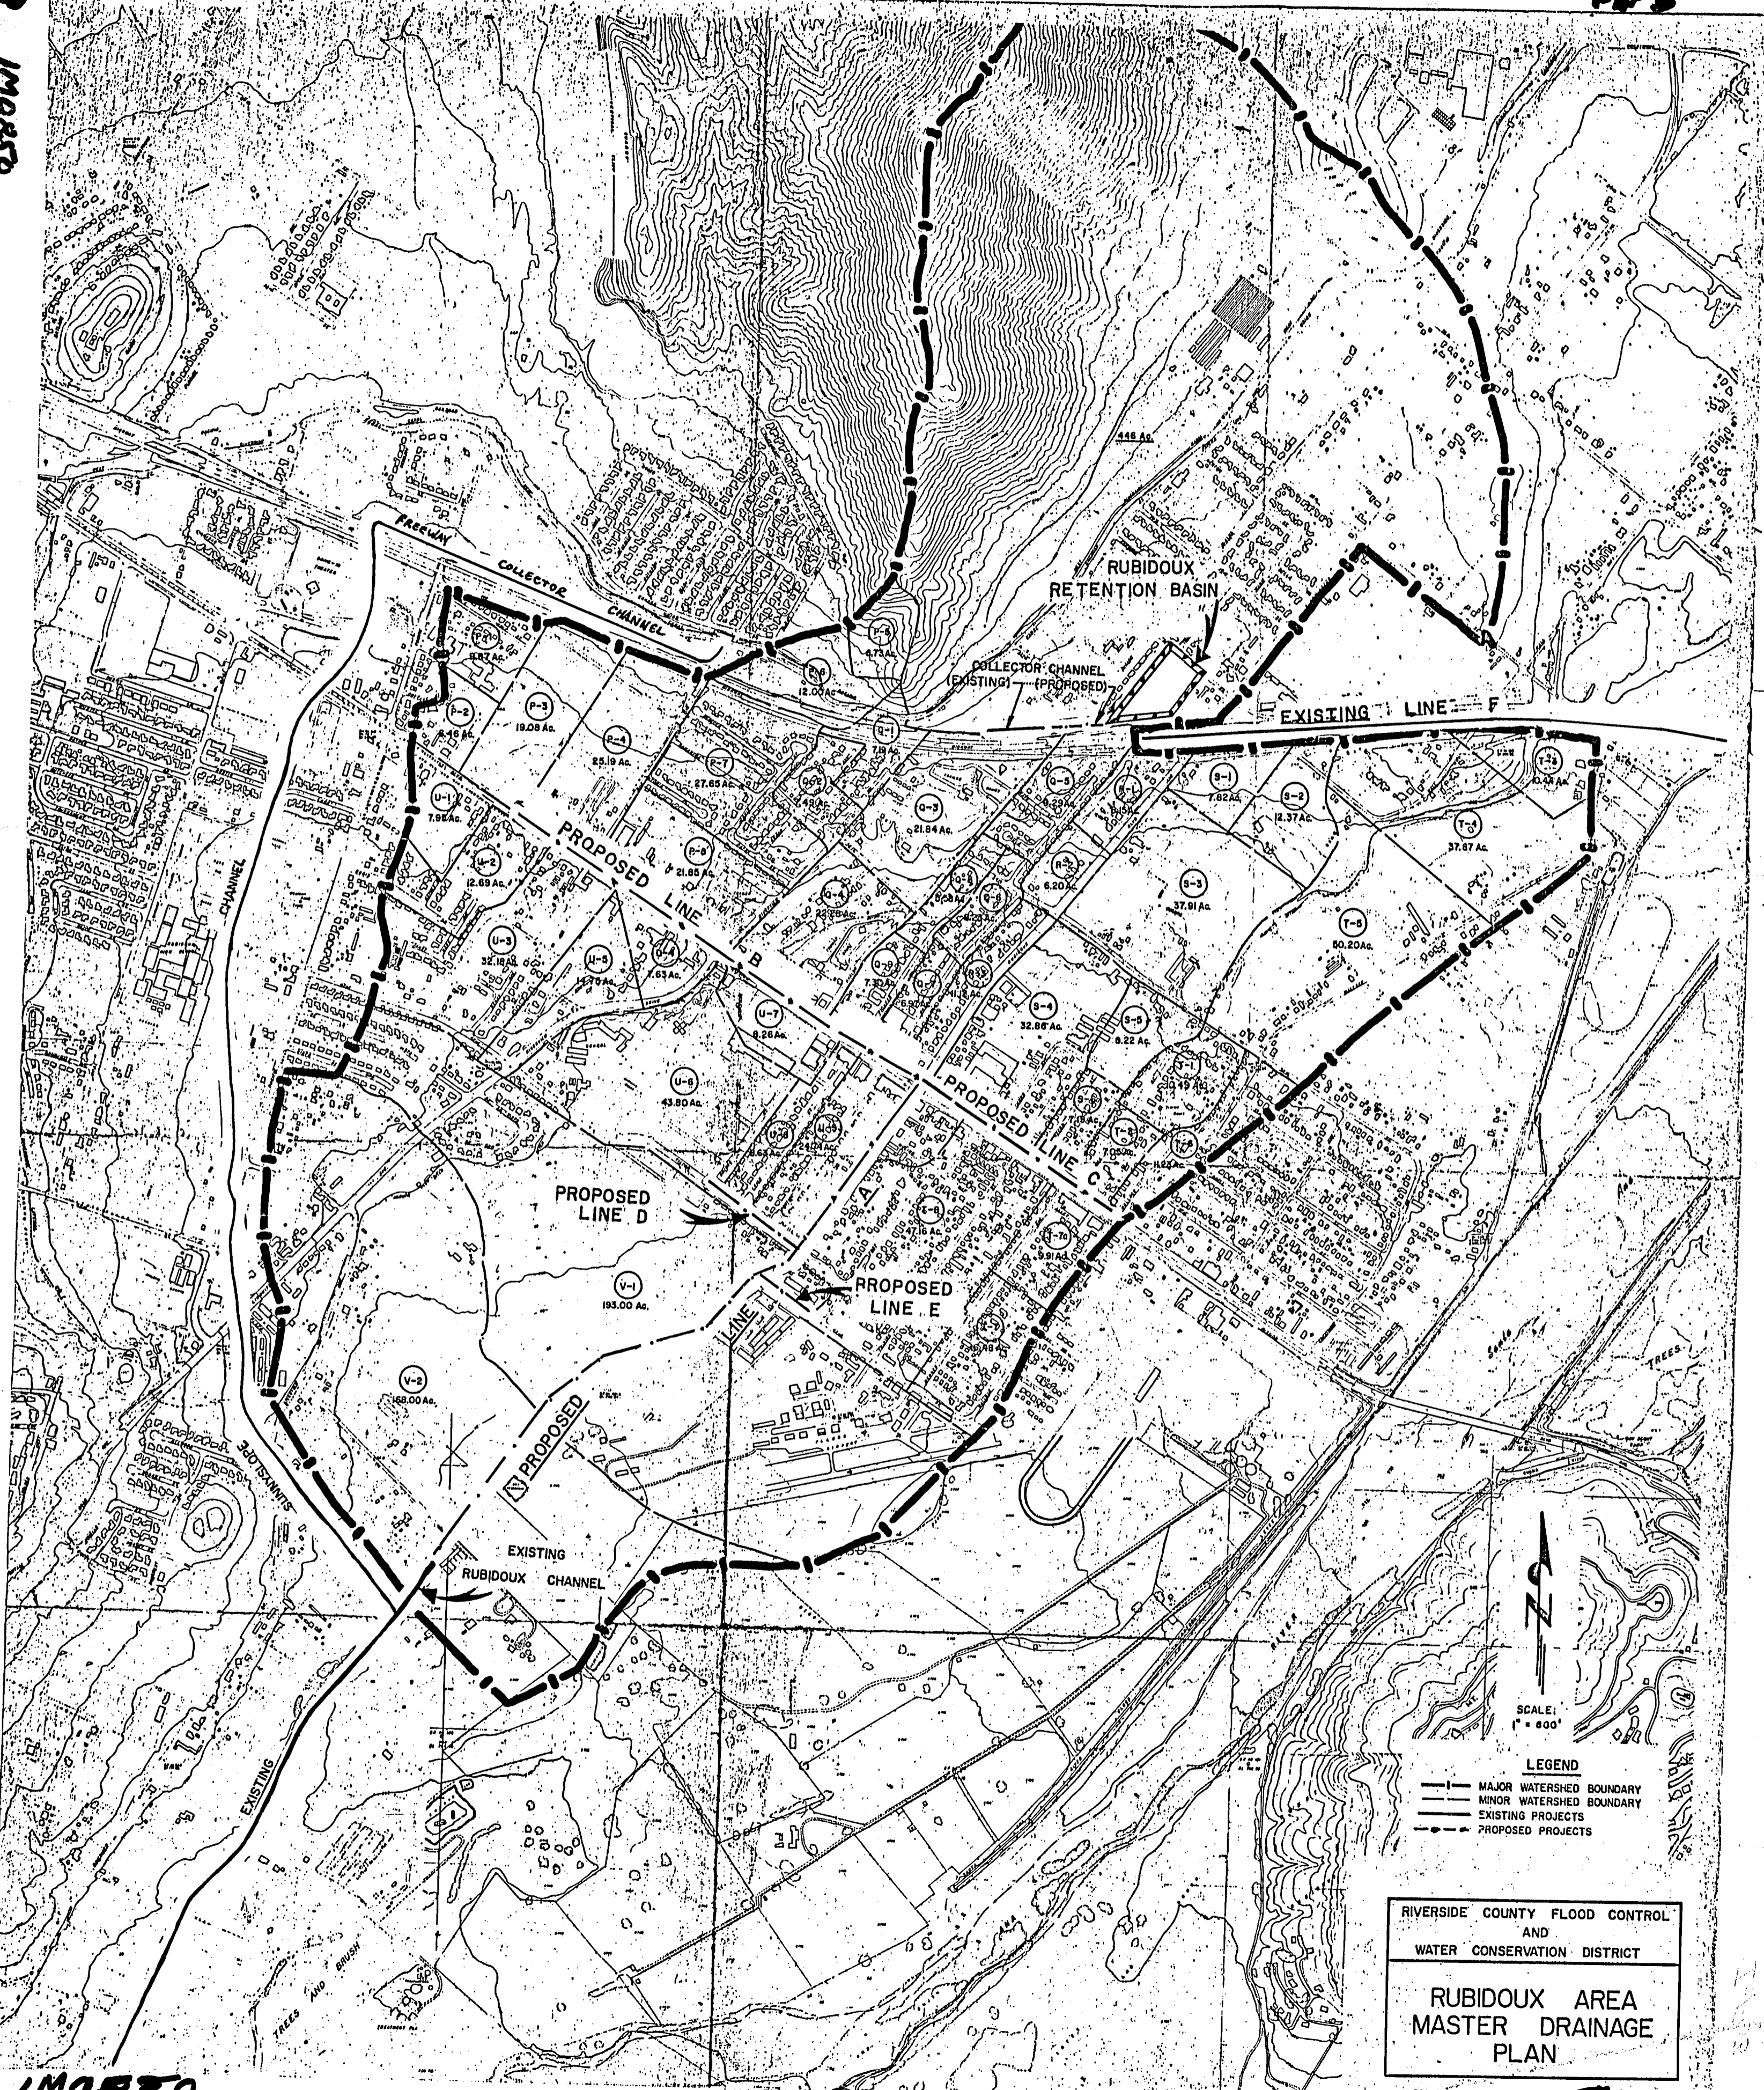

- LEGEND**
- MAJOR WATERSHED BOUNDARY
  - MINOR WATERSHED BOUNDARY
  - EXISTING PROJECTS
  - - - PROPOSED PROJECTS

RIVERSIDE COUNTY FLOOD CONTROL  
AND  
WATER CONSERVATION DISTRICT

**RUBIDOUX AREA  
MASTER DRAINAGE  
PLAN**

1M0850

1M0850